


OTHALMI LAKTANYA
6. ETKEZDE
FSZT ALAPRAJZ
TENYL.RAJZMERET:
84*60CM M1:100
ACAD:LAKTETFS
95.12.18.

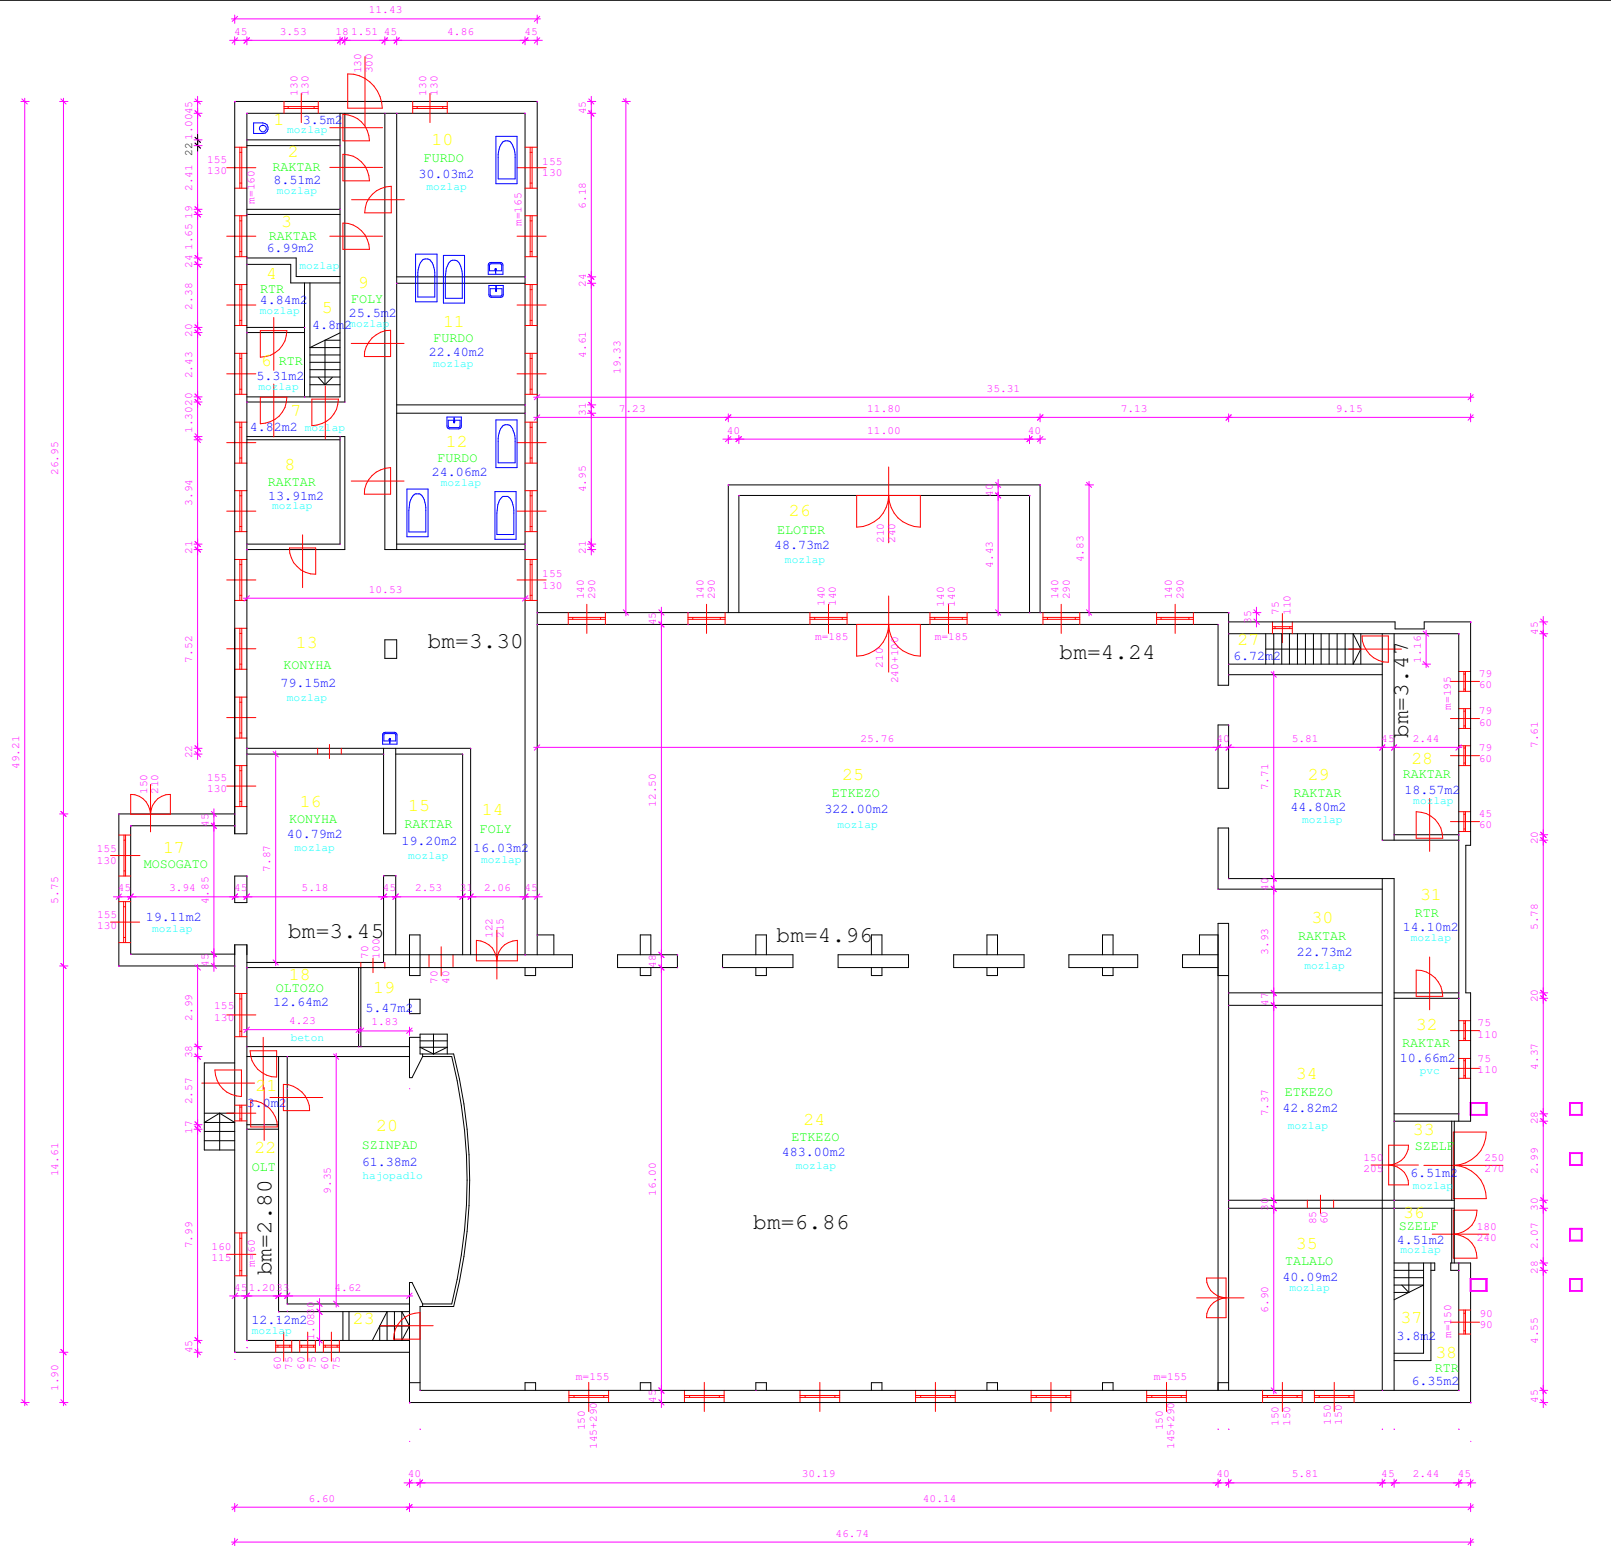